



ACCURATE
SCREEN & GRATING

VANCOUVER

19082-28th Avenue
Surrey, BC
Canada V3S 6M3
TF: 877.687.3488

CALGARY

7571-57th Street SE
Calgary, AB
Canada T2C 5M2
TF: 877.857.0323

EDMONTON

#54-1015 Eby Road SW
Edmonton, AB
Canada T6X 2N9
TF: 877.857.0323

TORONTO

#5-5655 Kennedy Rd
Mississauga, ON
Canada L4Z 3E1
TF: 877.564.3381




MONTREAL

440 Rue Stinson
Saint Laurent, QC
Canada H4N 2E9
TF: 855.325.3826

www accuratescreen.ca

WALKWAY - ALUMINUM DECKING

SOLID EXTRUDED ALUMINUM DECKING PLANKS

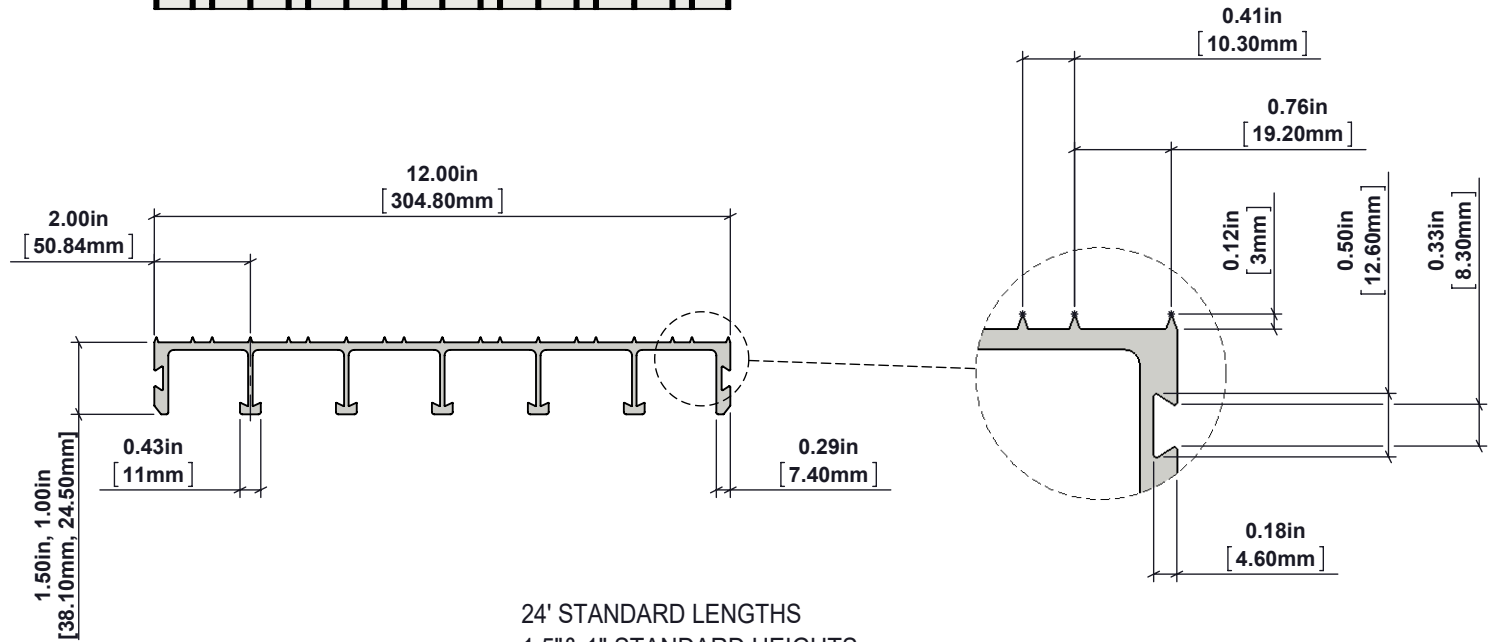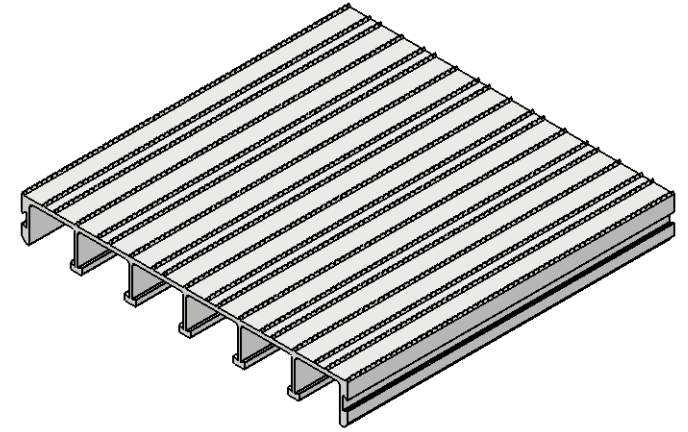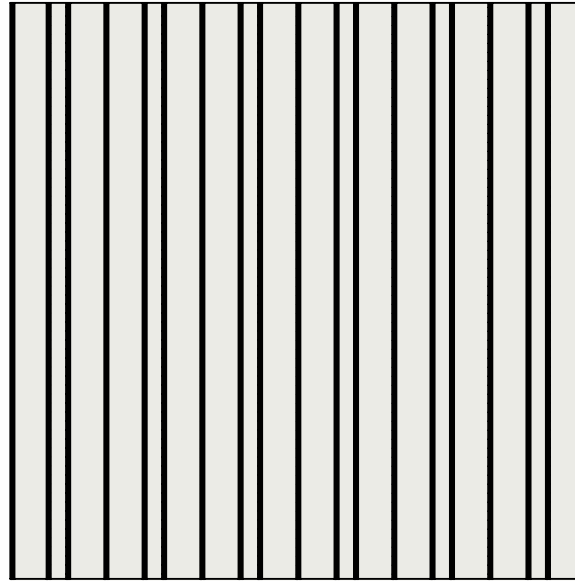

24' STANDARD LENGTHS
1.5" & 1" STANDARD HEIGHTS
AVAILABLE ALLOYS - ALUMINUM

NOTE: ALL DRAWINGS ARE THE PROPERTY OF ACCURATE SCREEN LTD./1238229 ALBERTA INC.